




1 Level 0
1 : 200

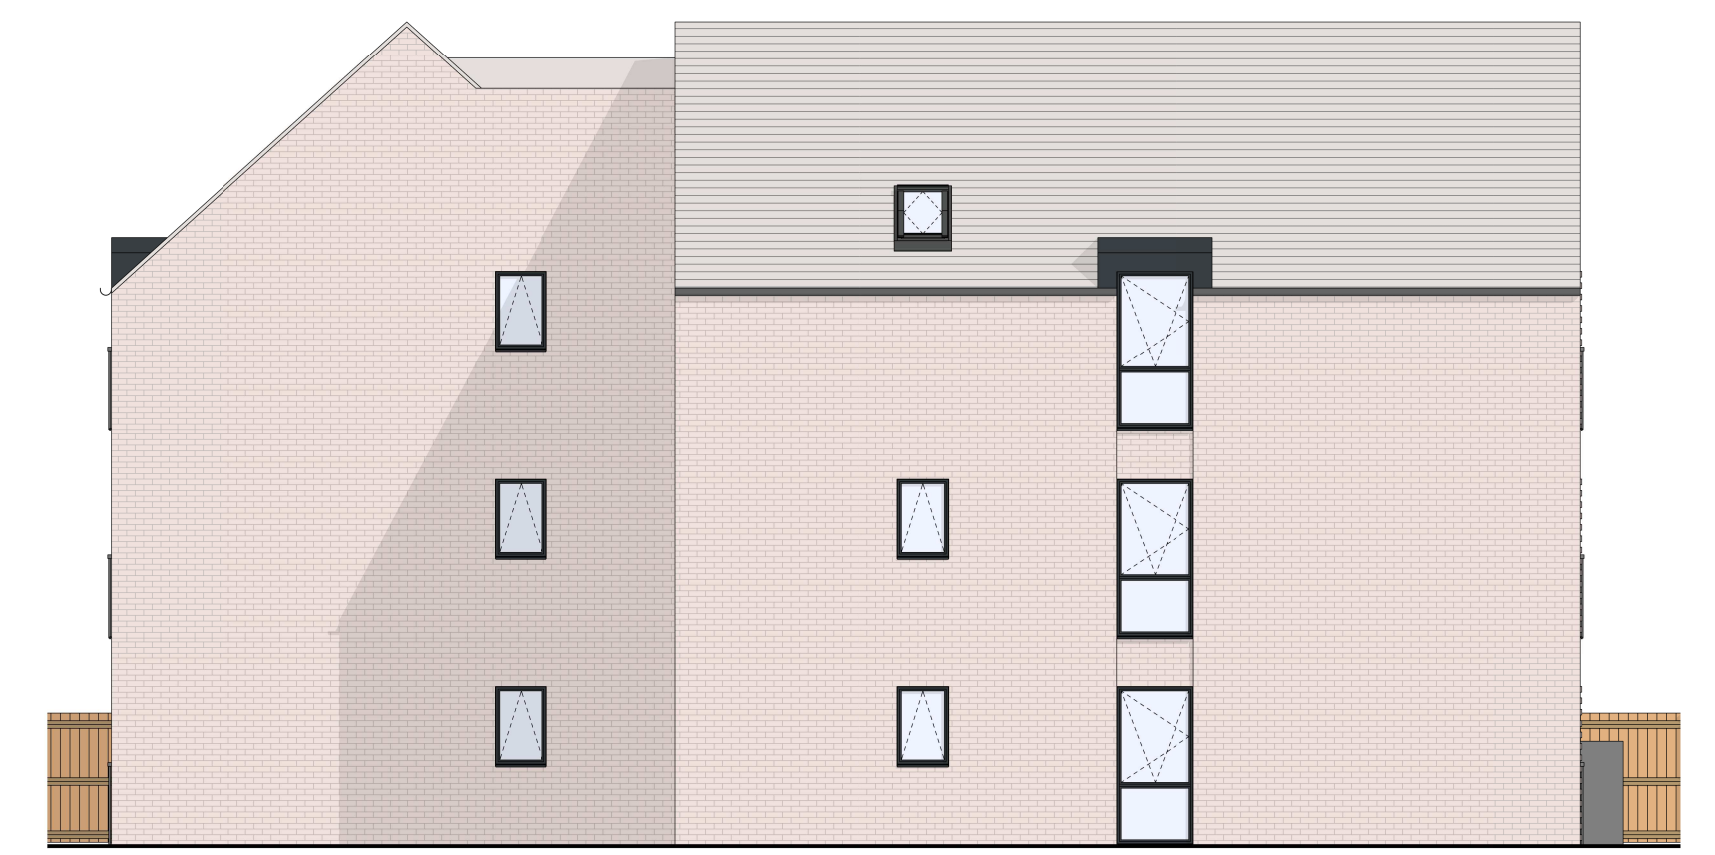

4 North elevation
1 : 100



6 East elevation
1 : 100



7 South elevation
1 : 100



5 West elevation
1 : 100



2 Level 1
1 : 100



3 Level 2
1 : 100

Accommodation Schedule			
Flat Number	Occupancy	Flat Area	Tenure
Level 0			
Flat 01	2B3P	61 m ²	Social rent
Flat 02	2B3P	61 m ²	Social rent
Level 1			
Flat 03	2B3P	61 m ²	Social rent
Flat 04	2B3P	61 m ²	Social rent
Level 2			
Flat 05	2B3P	61 m ²	Social rent
Flat 06	2B3P	61 m ²	Social rent

Area Schedule (Proposed)	
Name	Area
Ground floor	144 m ²
First floor	144 m ²
Second floor	144 m ²
Total area	433 m ²

1 First issue CO CO 09.08.19

Rev Description Date Dwg Chk Date

AVEBURY
Avebury Architectural Services Ltd
1 Copperhouse Court, Milton Keynes, MK7 8NL
T: 01908 362660 www.avebury.archi

Client
Watford Community Housing

Project
Amwell Close

Address
Watford
WD25 9TD

Drawing Title
Plans & elevations

Scale Date Dwg Chk
As indicated @A1 09.08.19 CO CO

Suitability
Issued for information S2

Drawing number Rev
295-AVE-07-ZZ-DR-A-1002 P1